



Masthugget 7 Kv. Smacken, A. 12
 Ritning till Nybyggnad å tomten N^o 11 o 12 i 15^{de} Qv. af 11^{te} Roten Litt G.
 i 7^{de} Kv. Smacken, Masthugget

S. 4003. 12
 Gr. m. 2/10 1884
 N. H.


345791

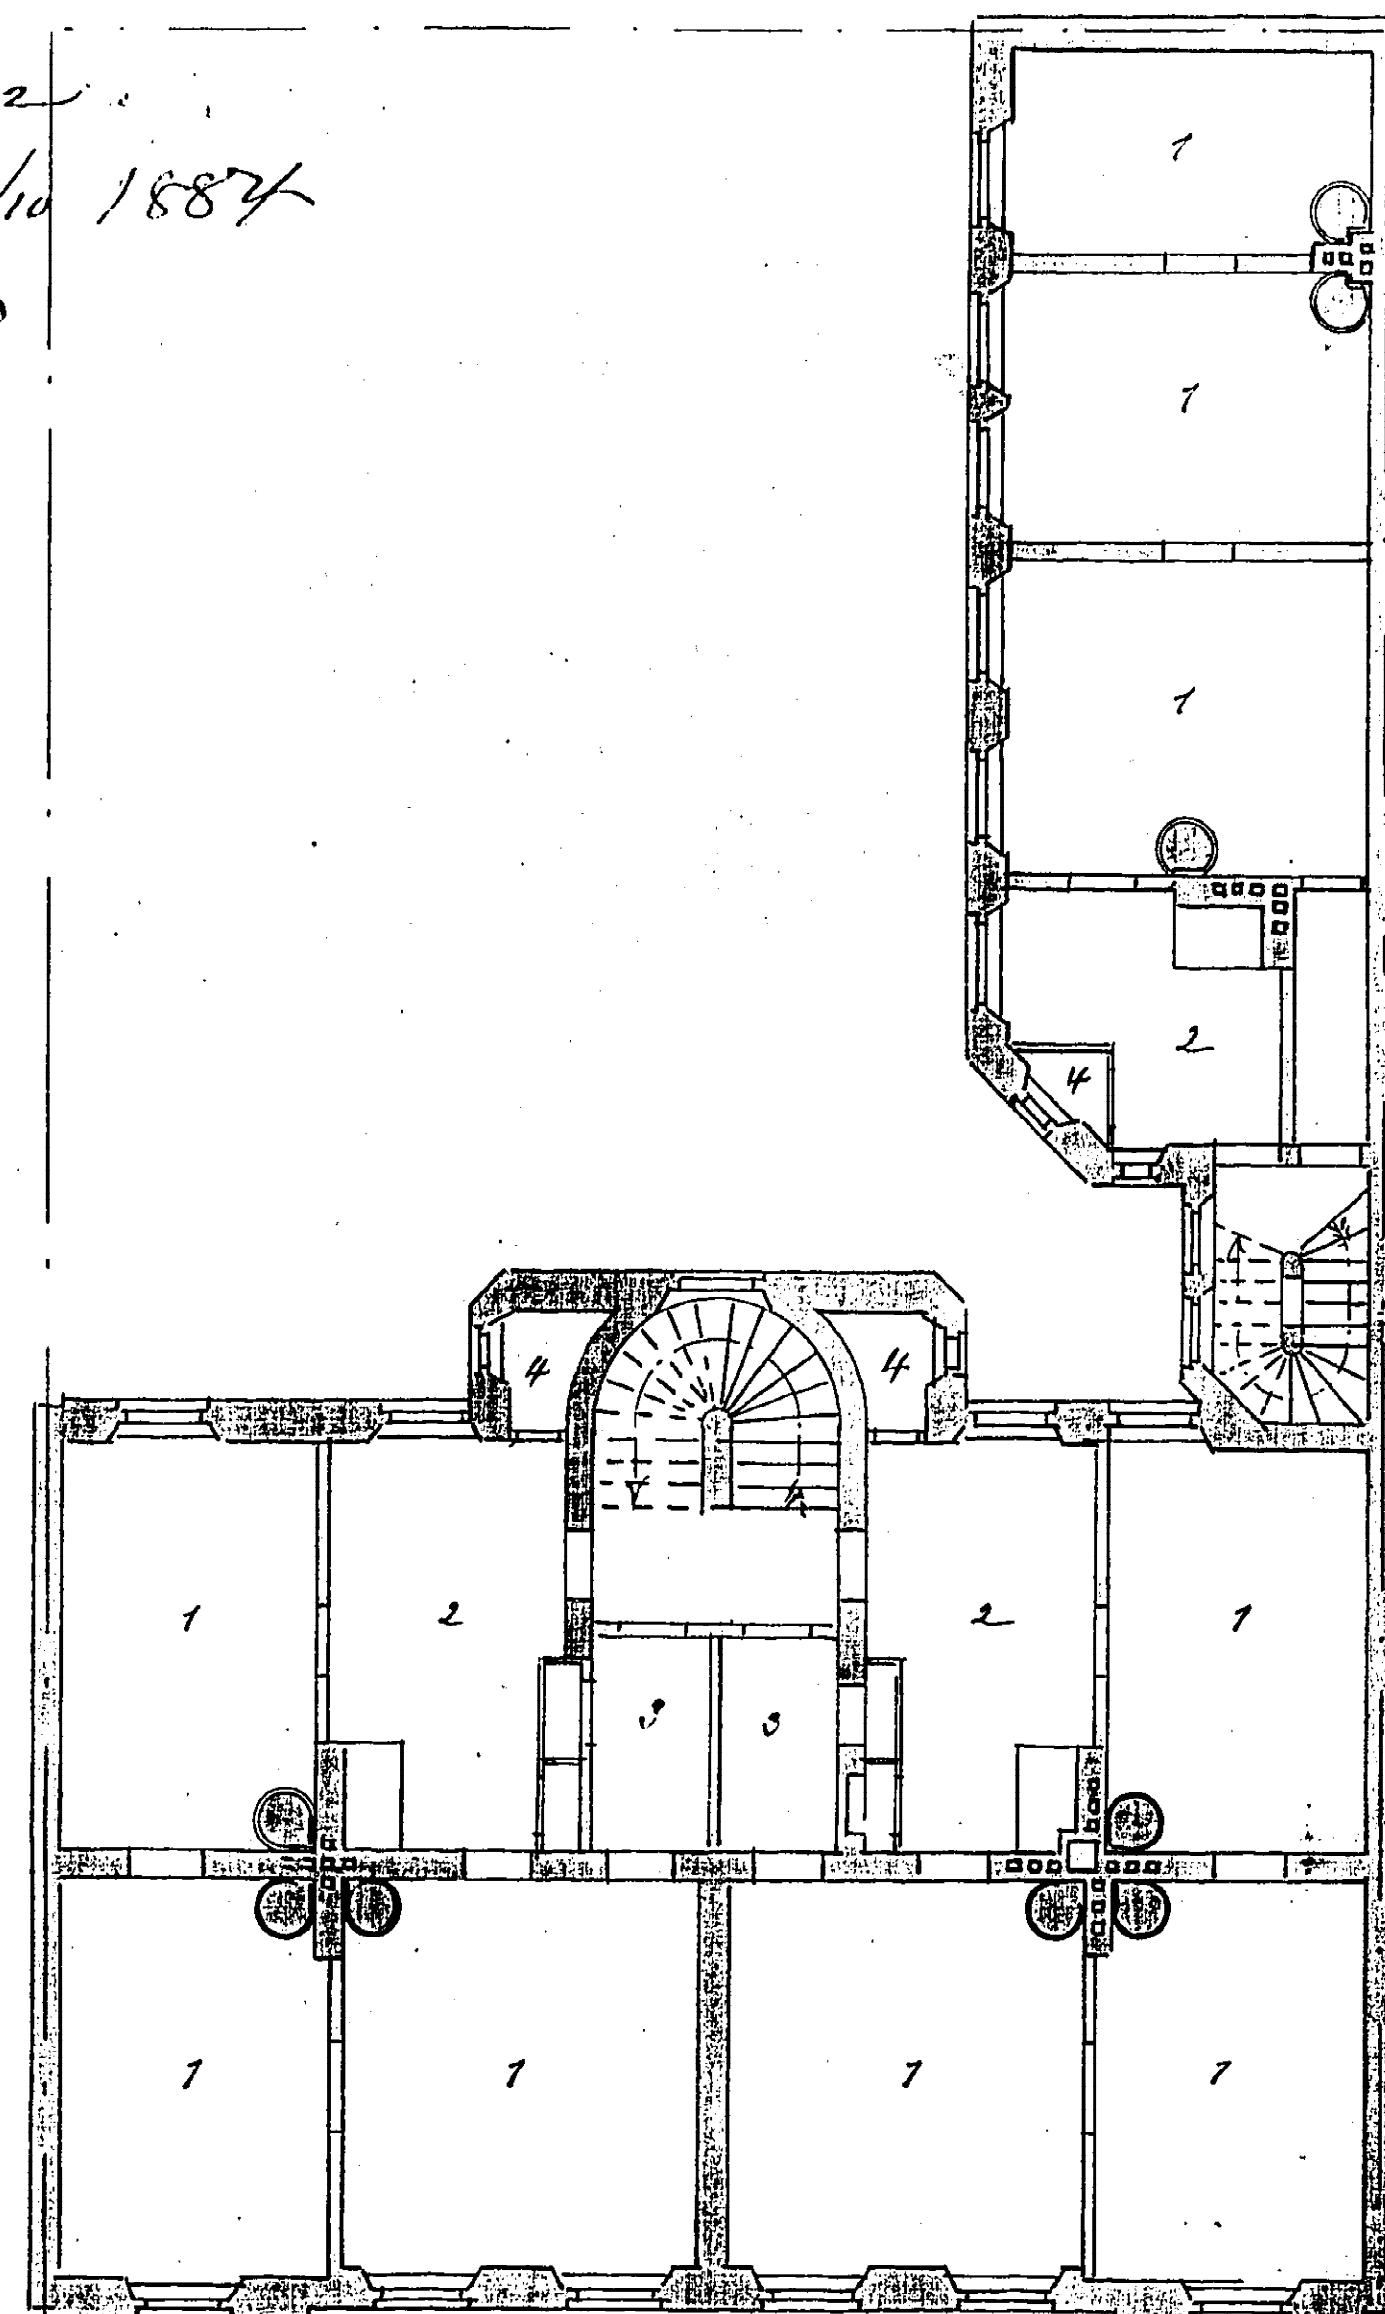


Plan af 5^{de} Vån

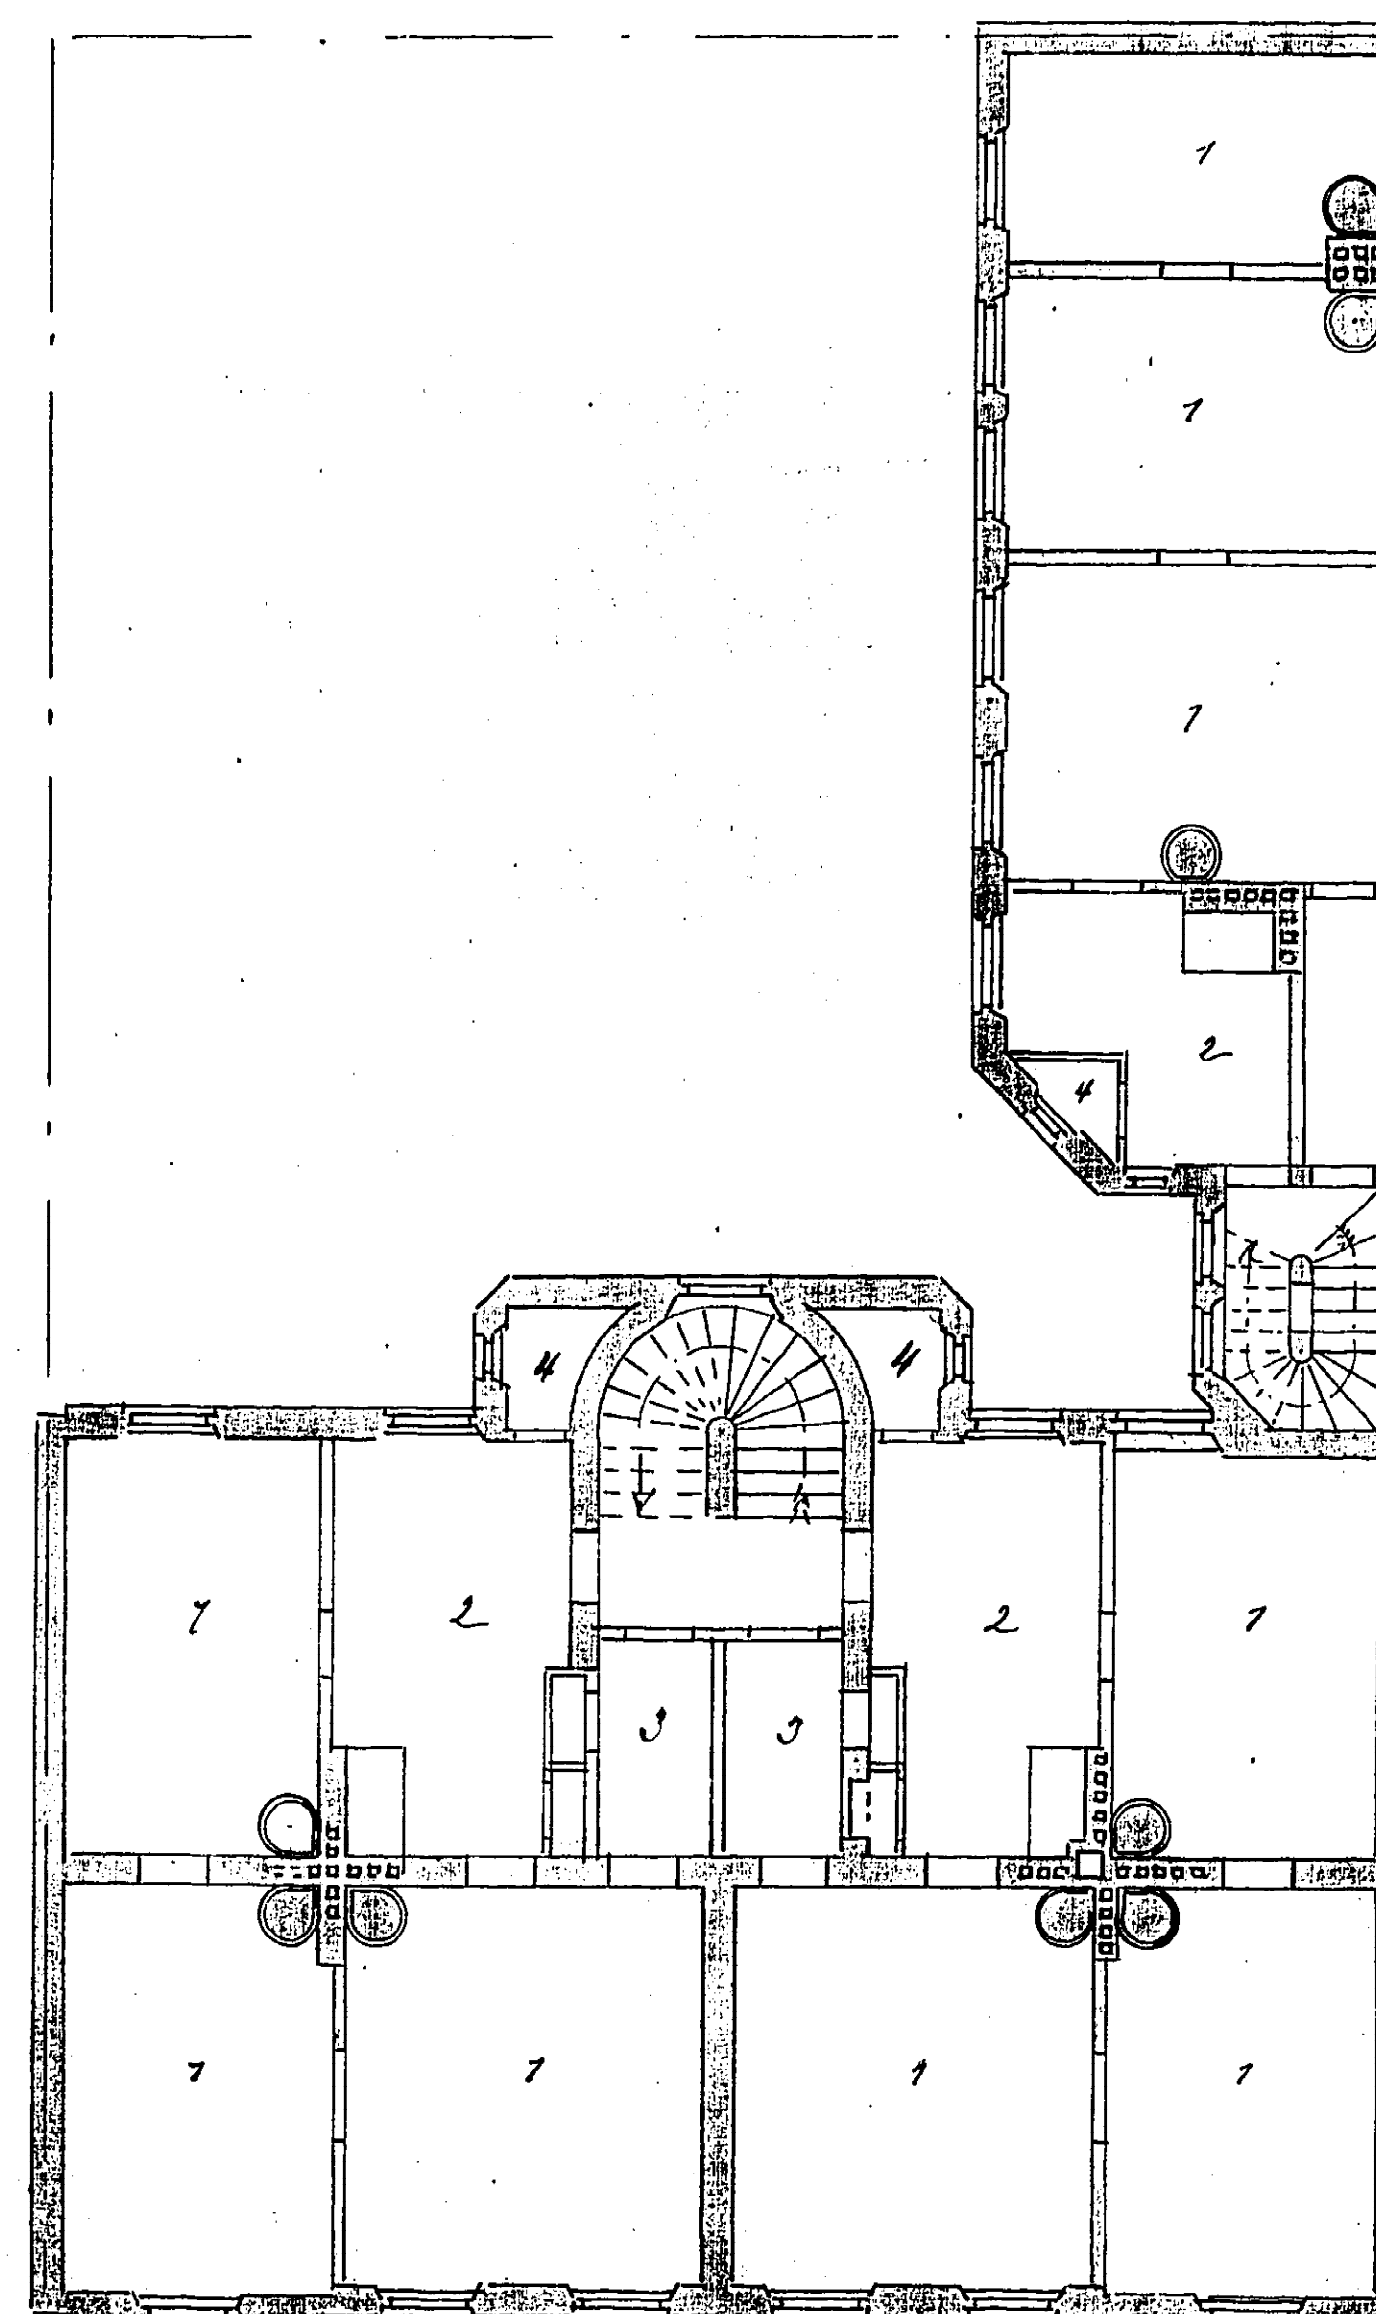


Plan af 4^{de} Vån

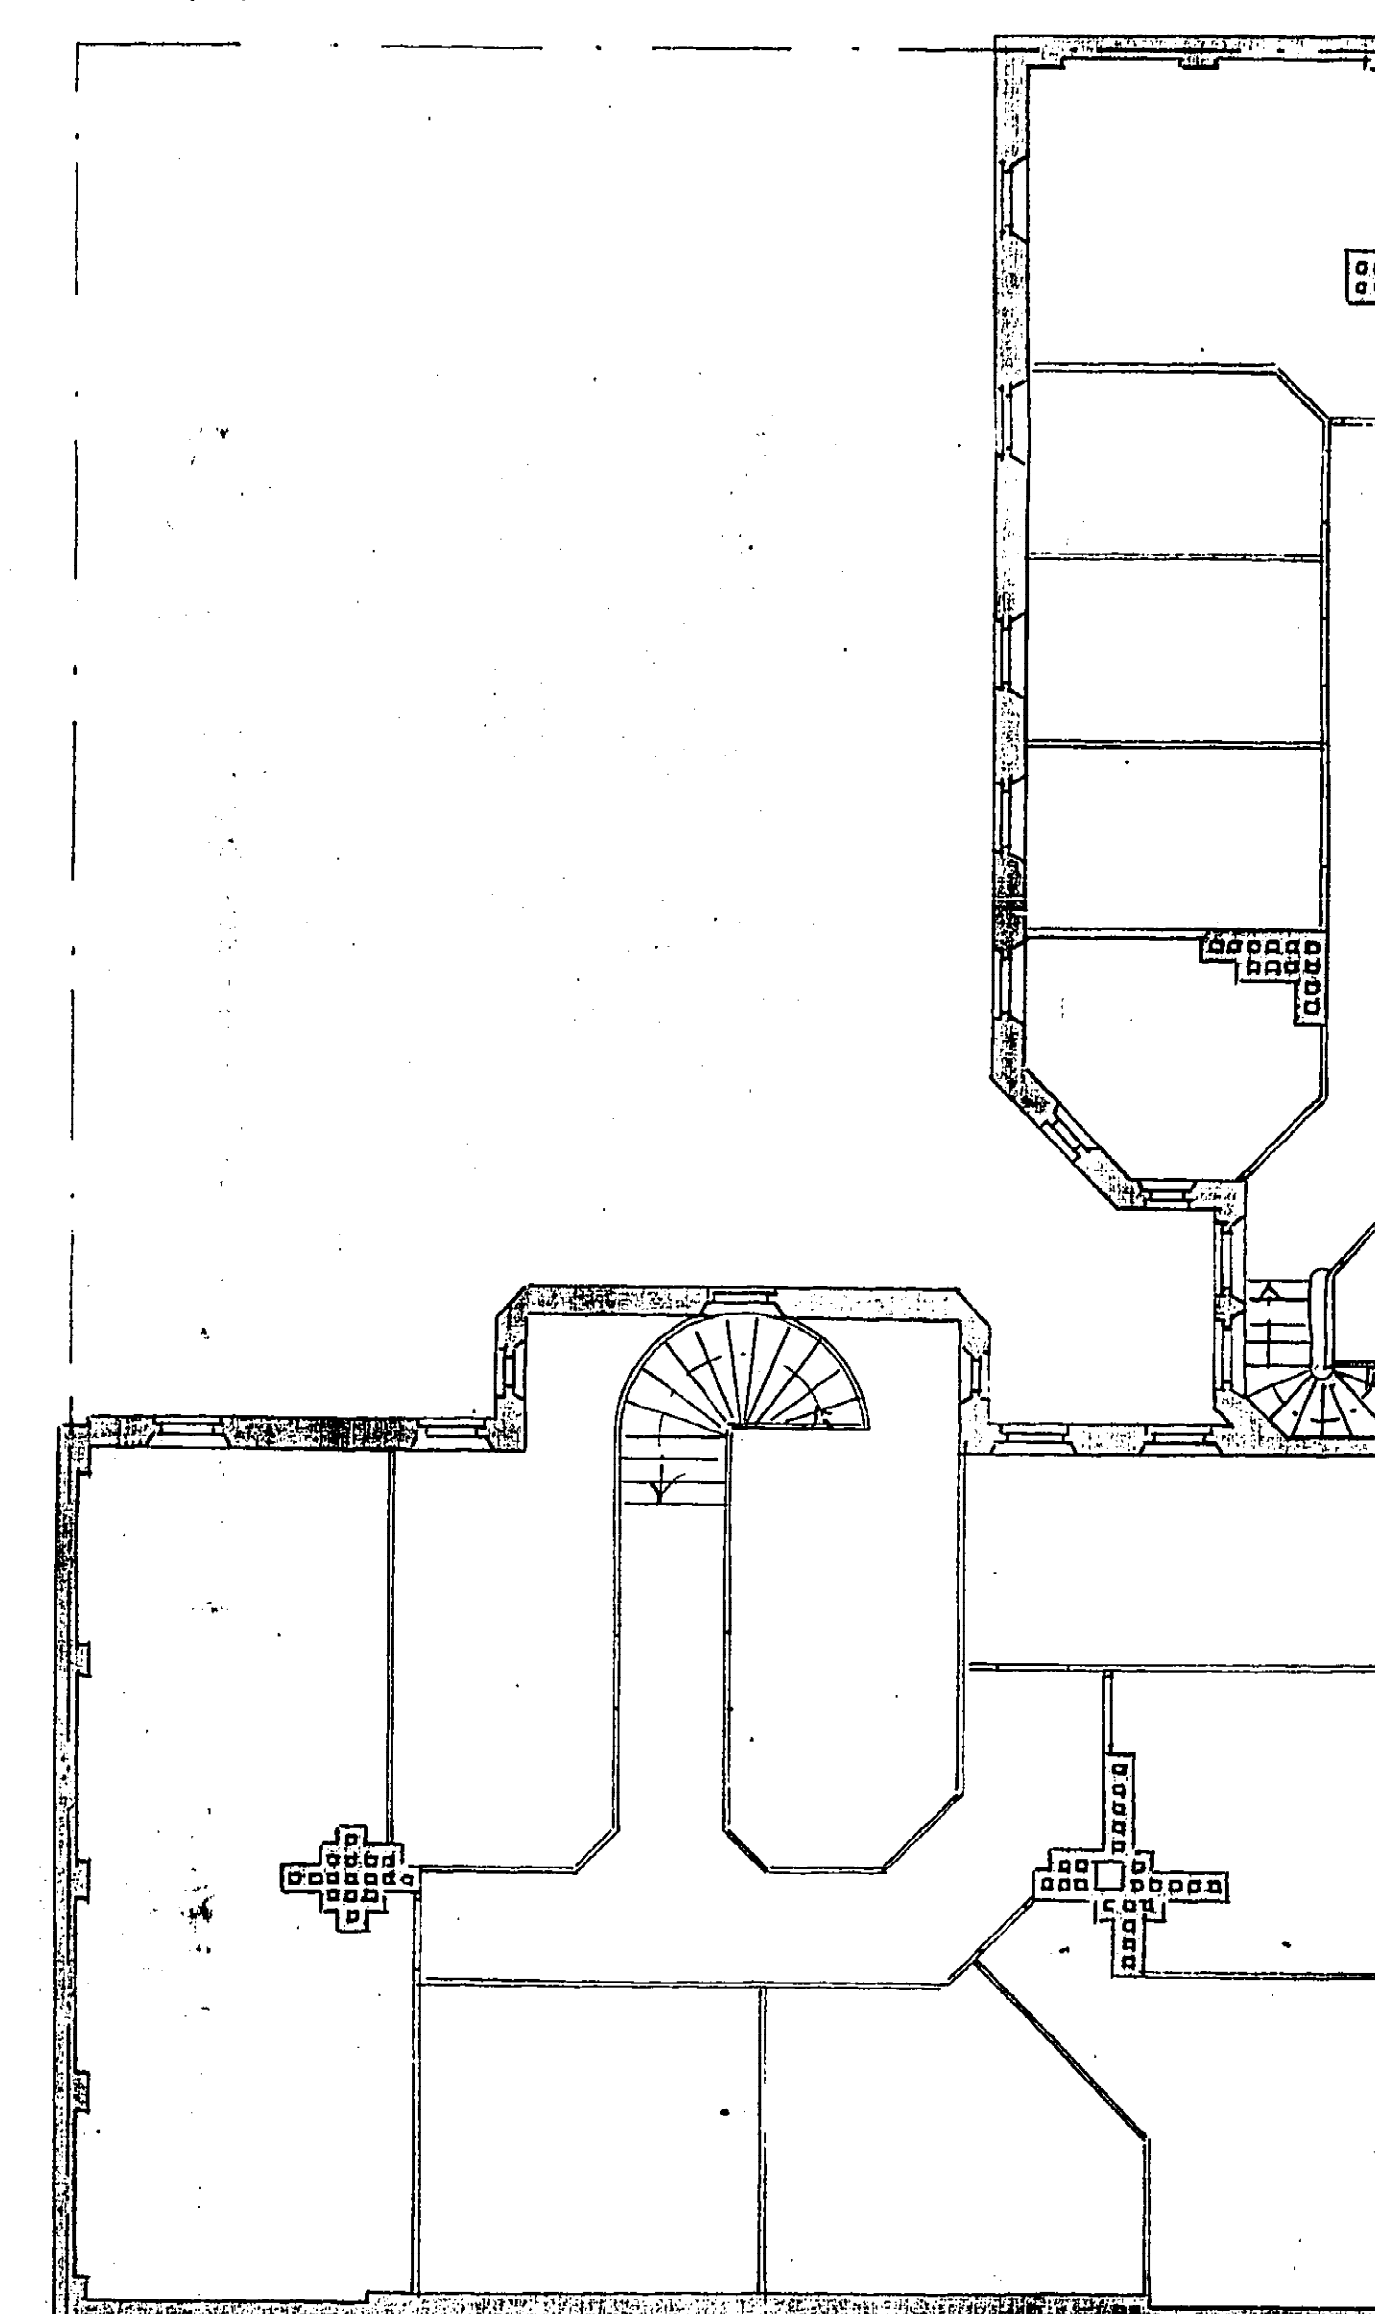


Plan af Vinden

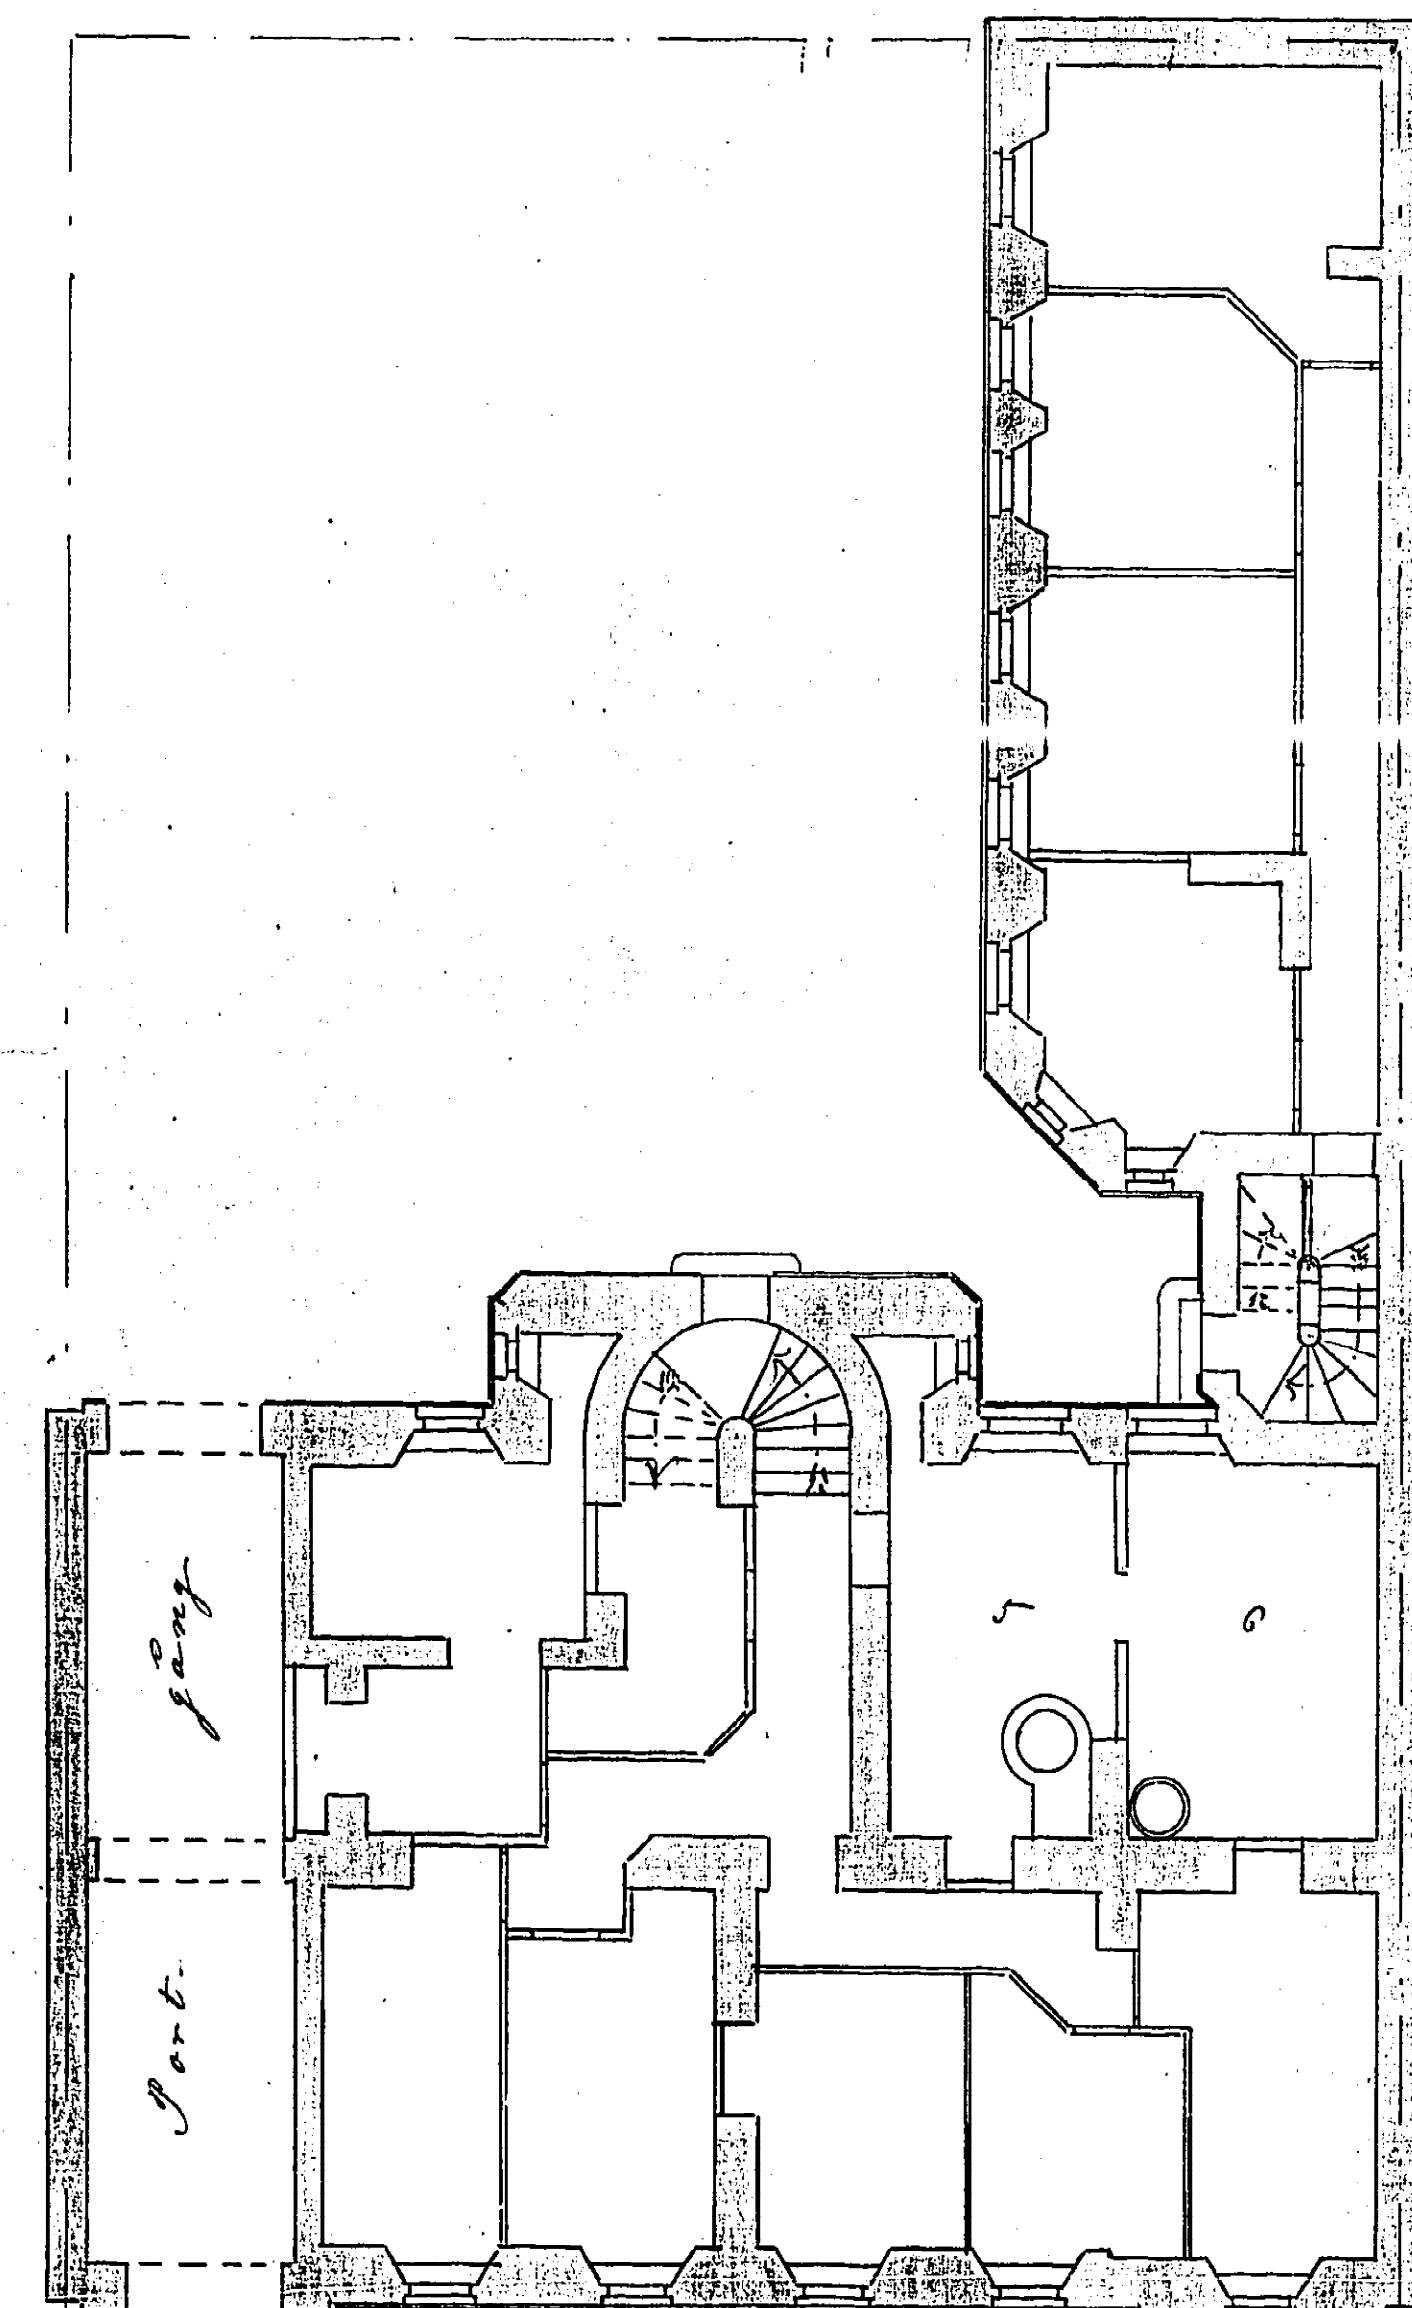

Plan af Källaren

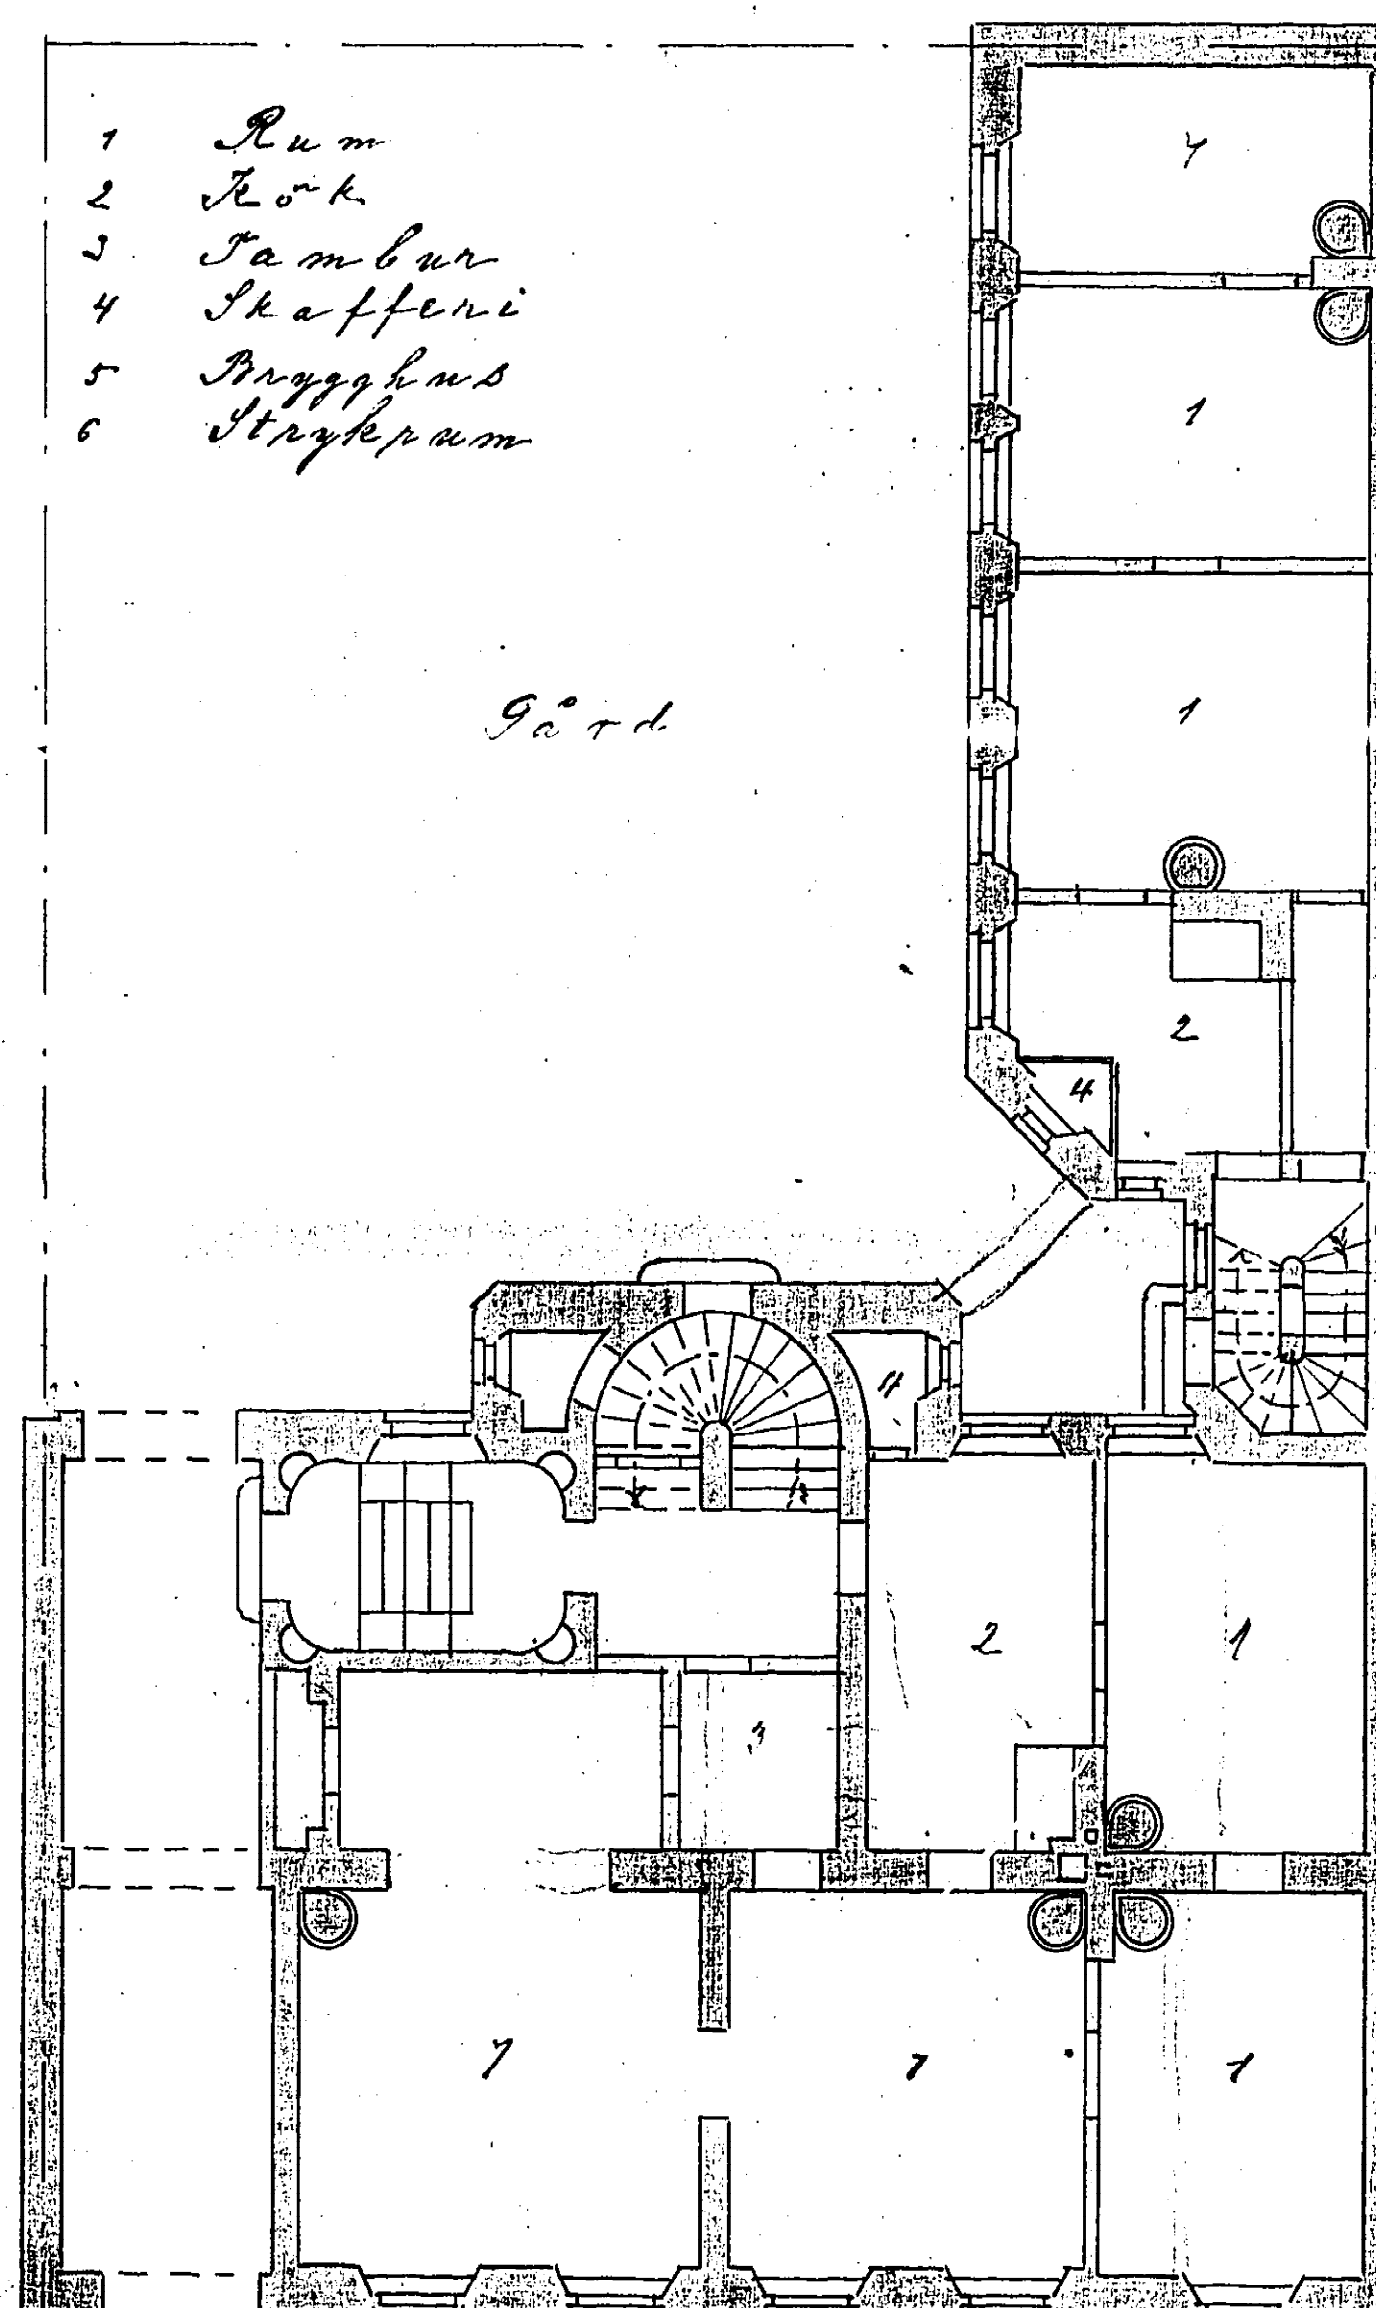

Plan af 1^{sta} Vån

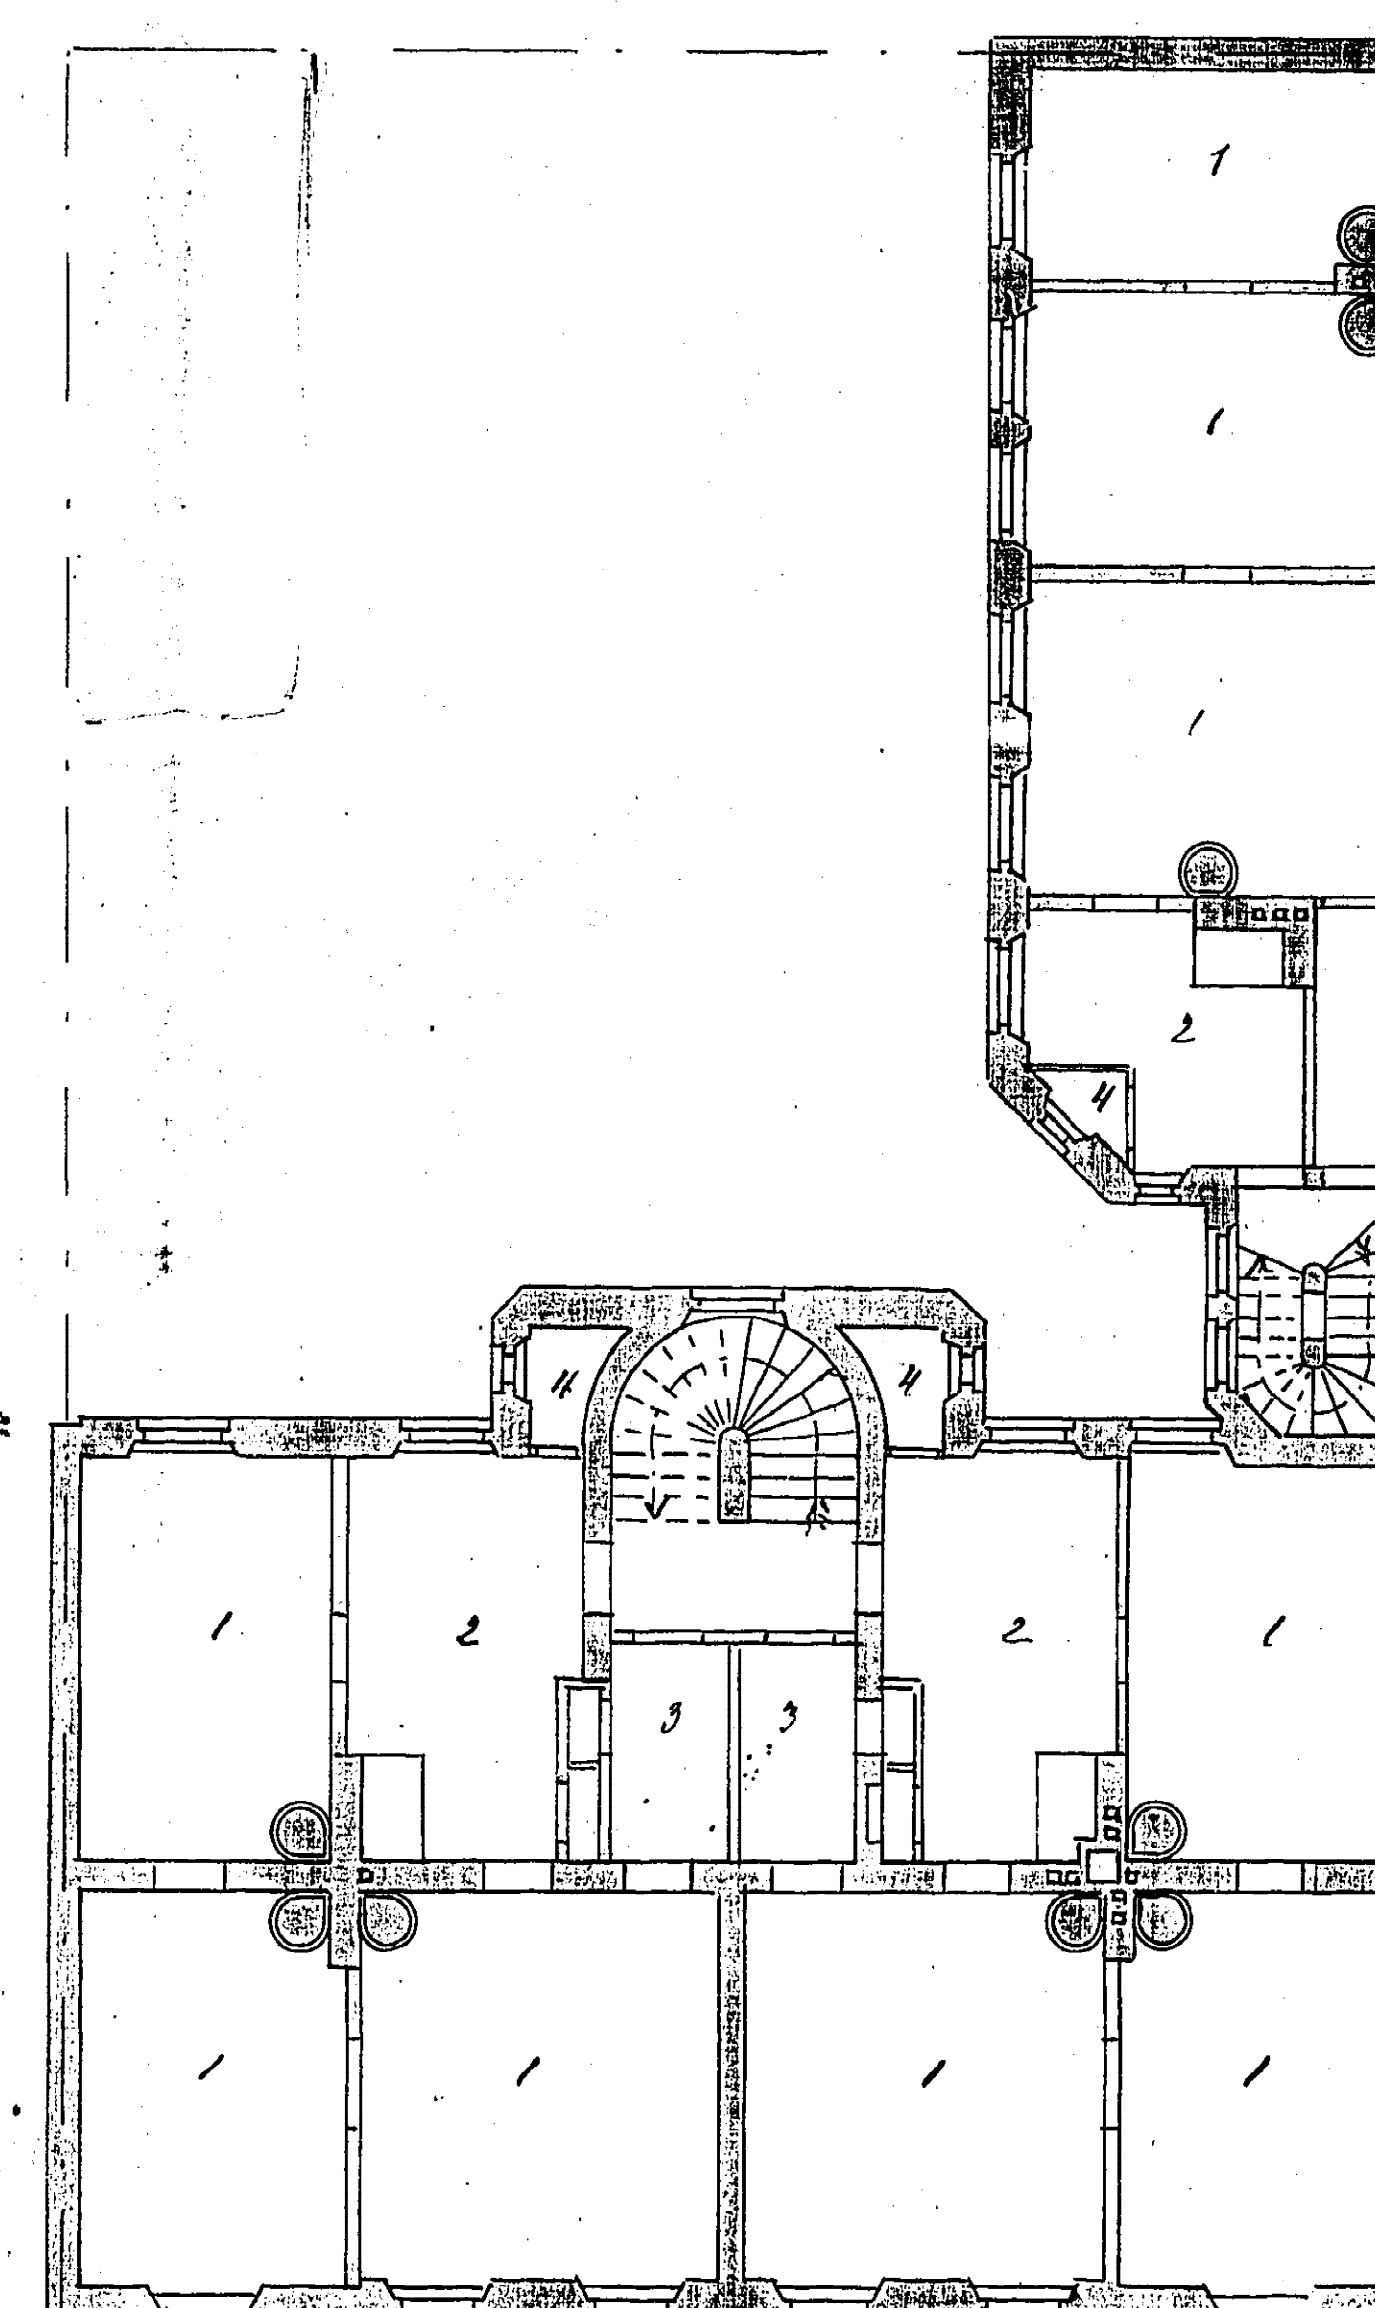

Plan af 2^{da} Vån

- 1 Rum
- 4 Skafferi

Gård

4003

1 2 

12 i 7 Kv. 11 Roten